




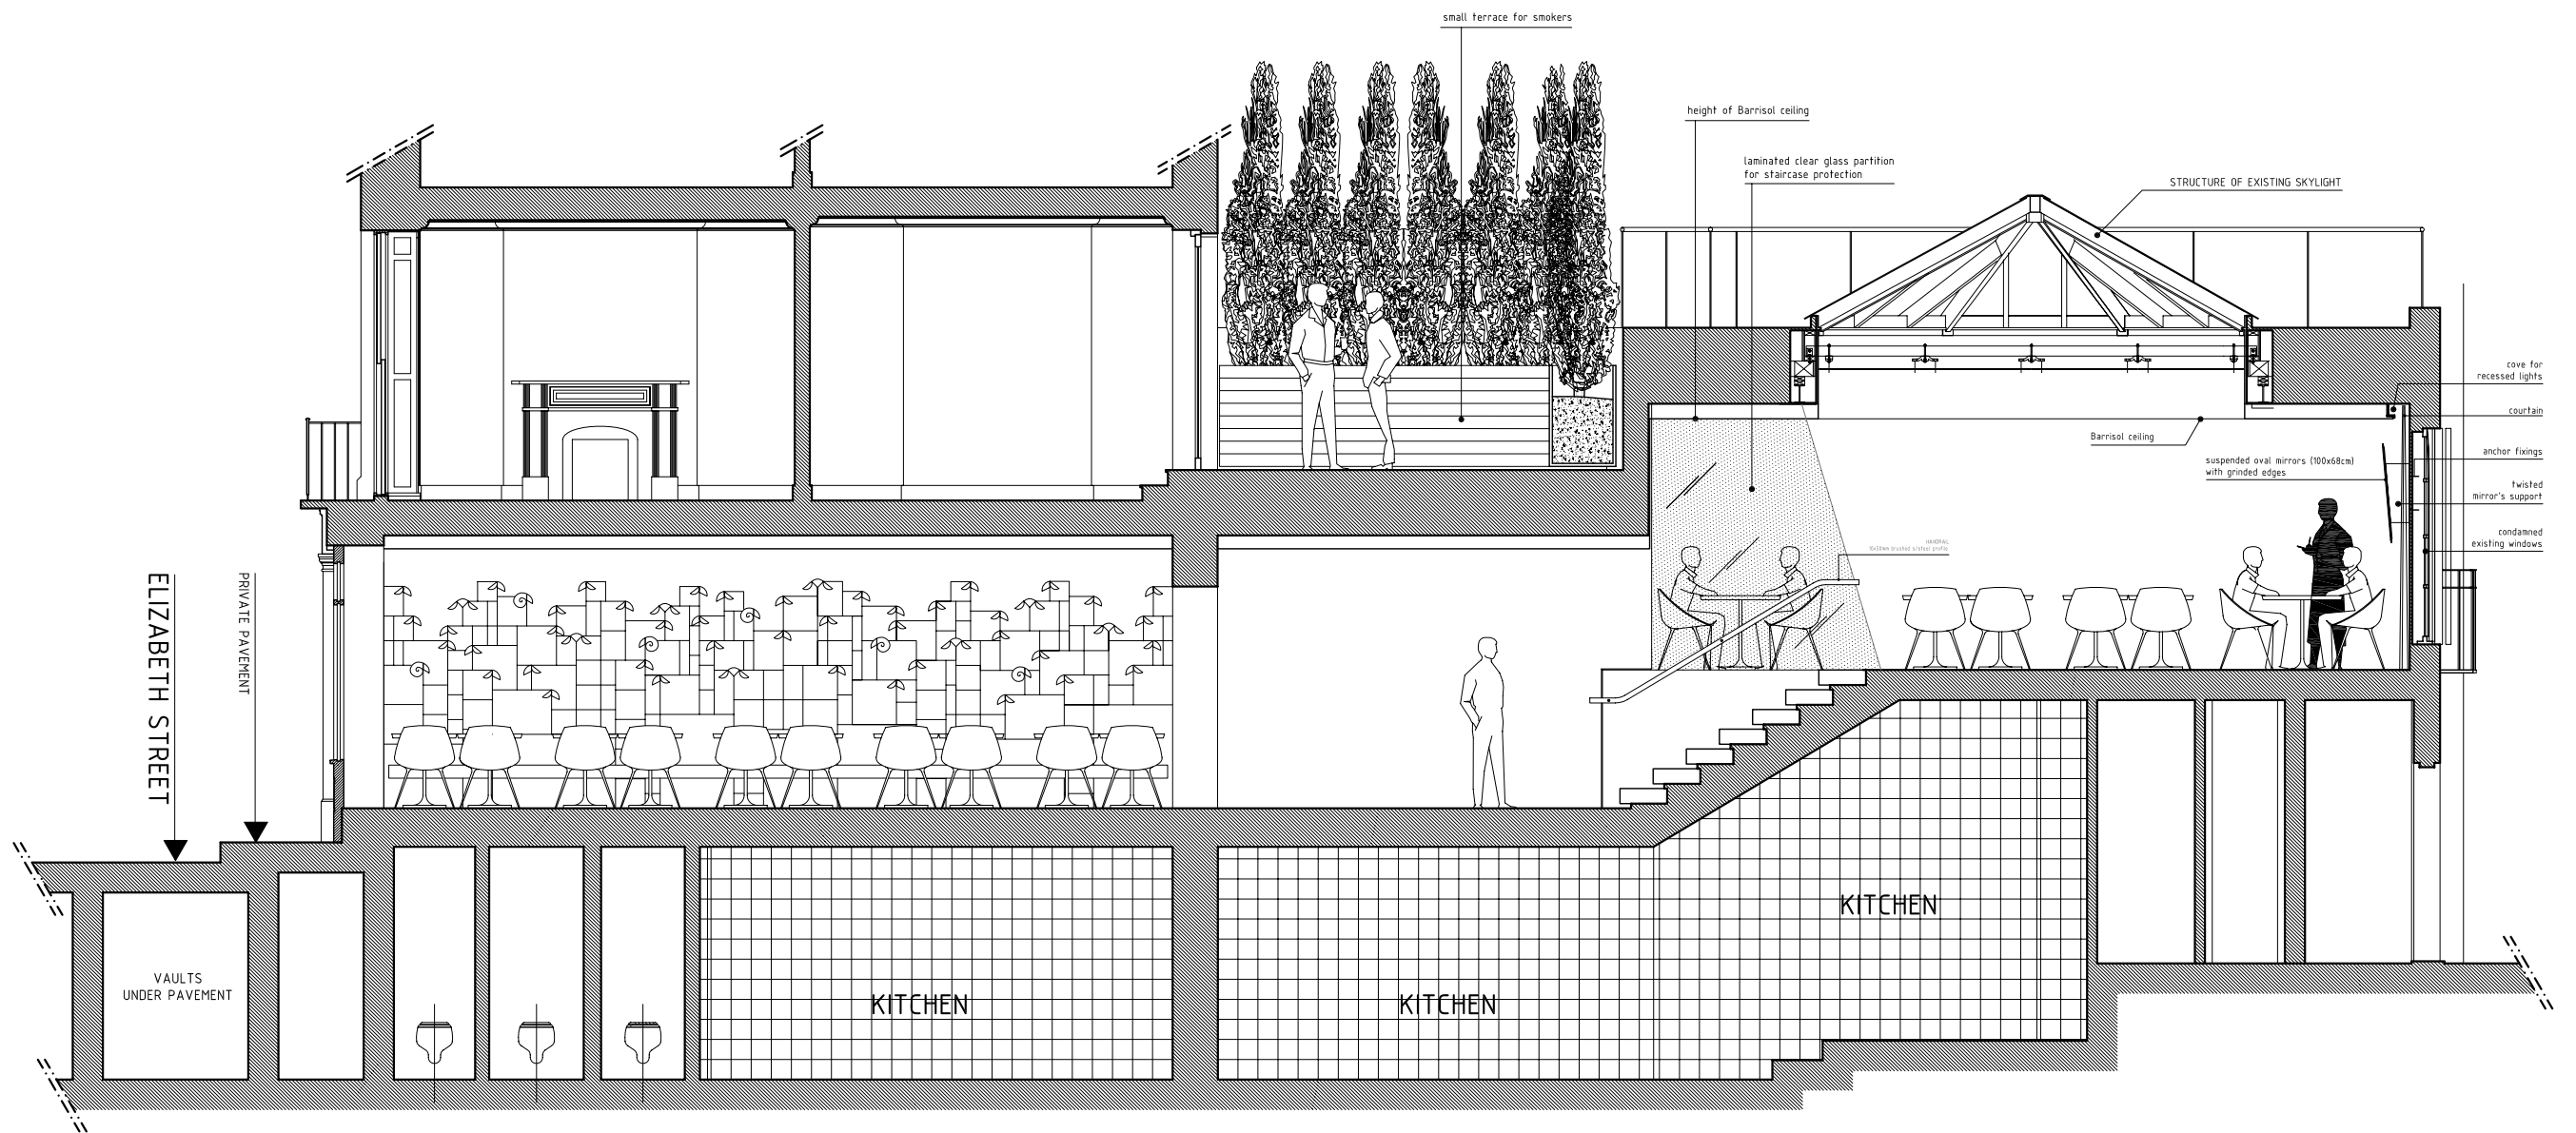

LONGITUDINAL SECTION B-B' - 1:100

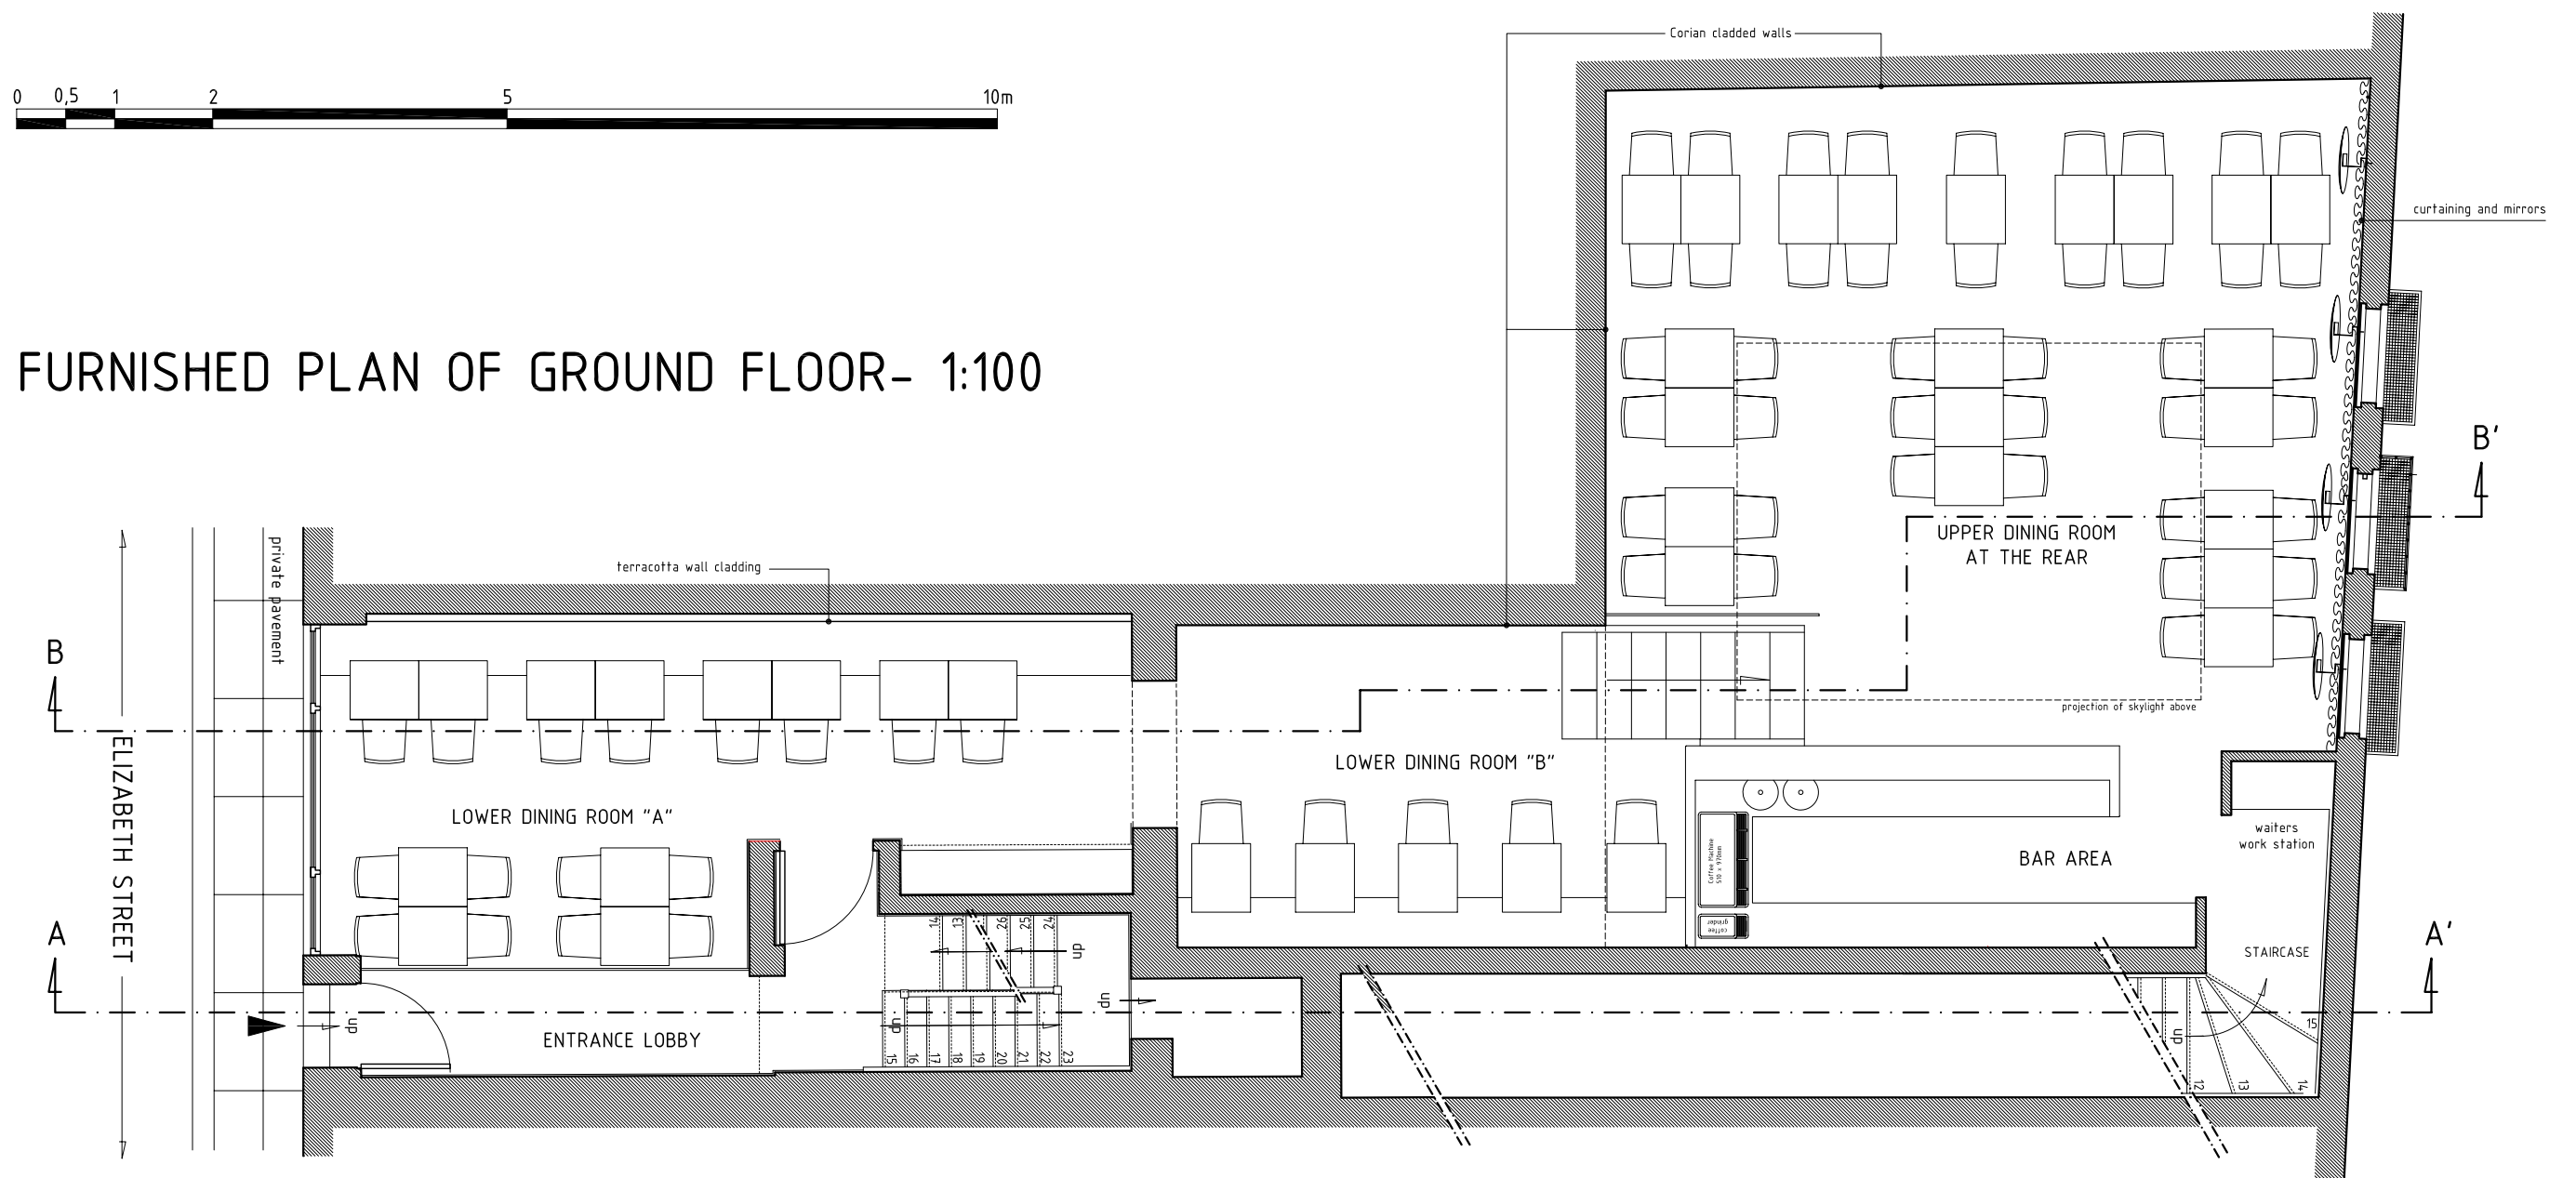

FURNISHED PLAN OF GROUND FLOOR- 1:100

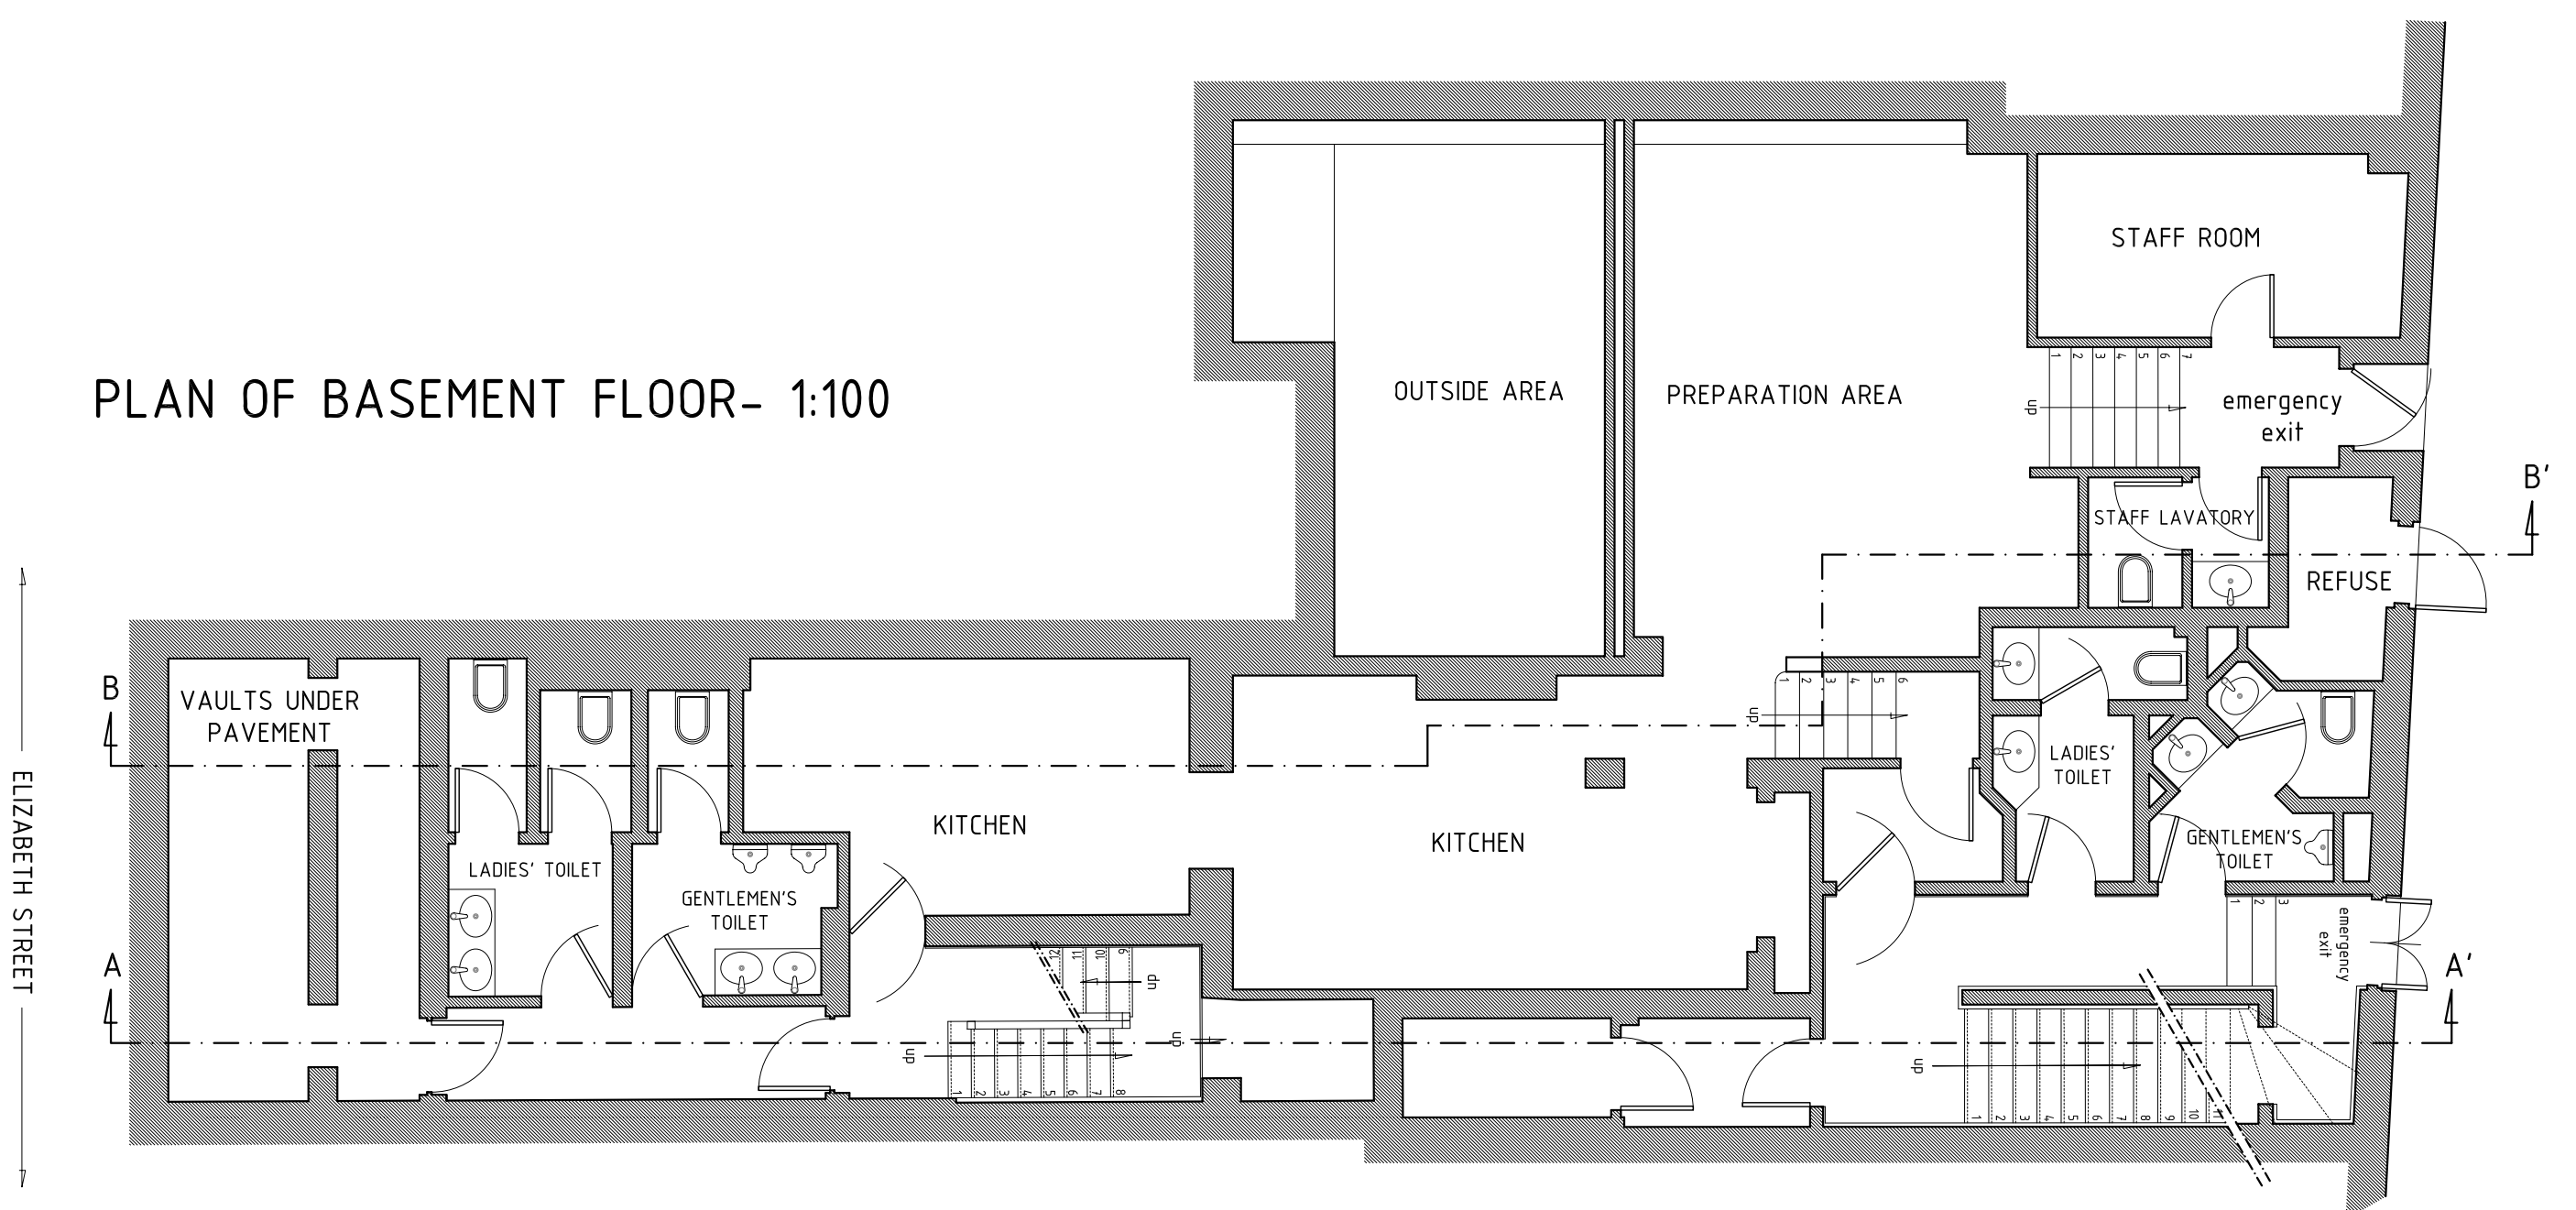

PLAN OF BASEMENT FLOOR- 1:100