


25mm plywood panelling
supporting final stone
cladding (see dwg n.7/8)

20mm stone
cladding
(see dwg n.7/8)

suspended
banquette

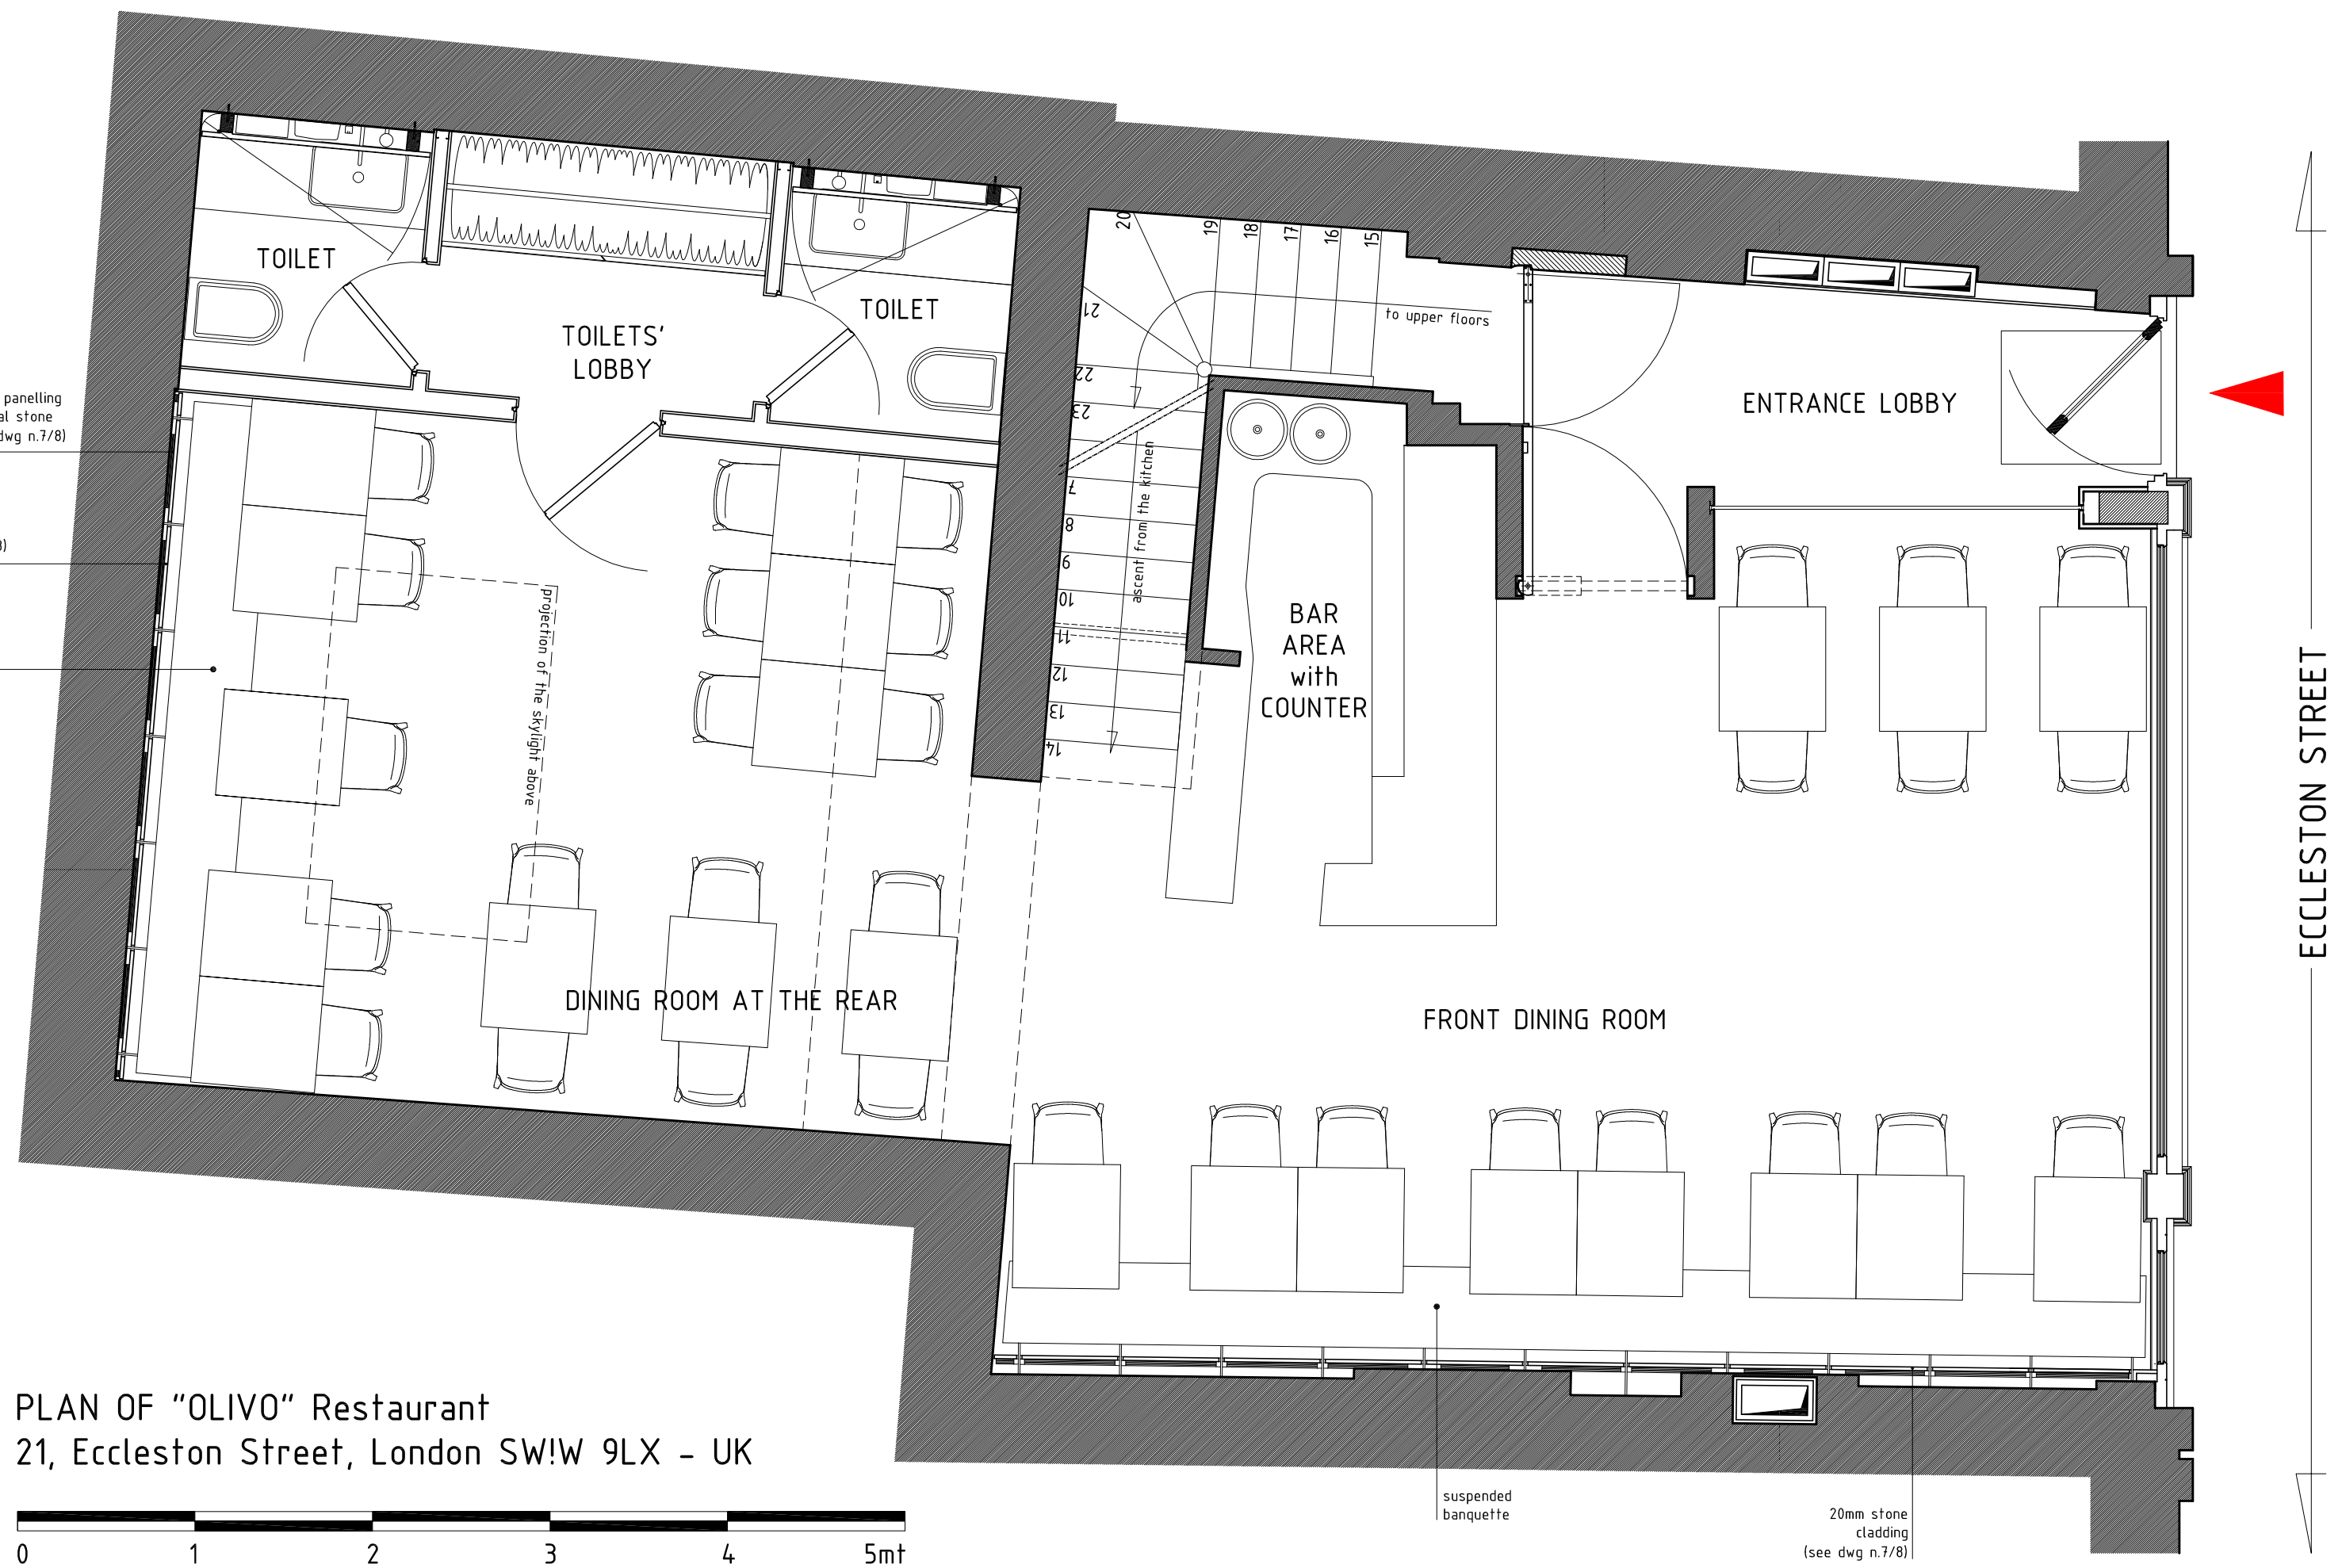

PLAN OF "OLIVO" Restaurant
21, Eccleston Street, London SW!W 9LX - UK